



John + Marjorie Ford  
Lots 45 + 46  
Timberlake Bay


FRONT

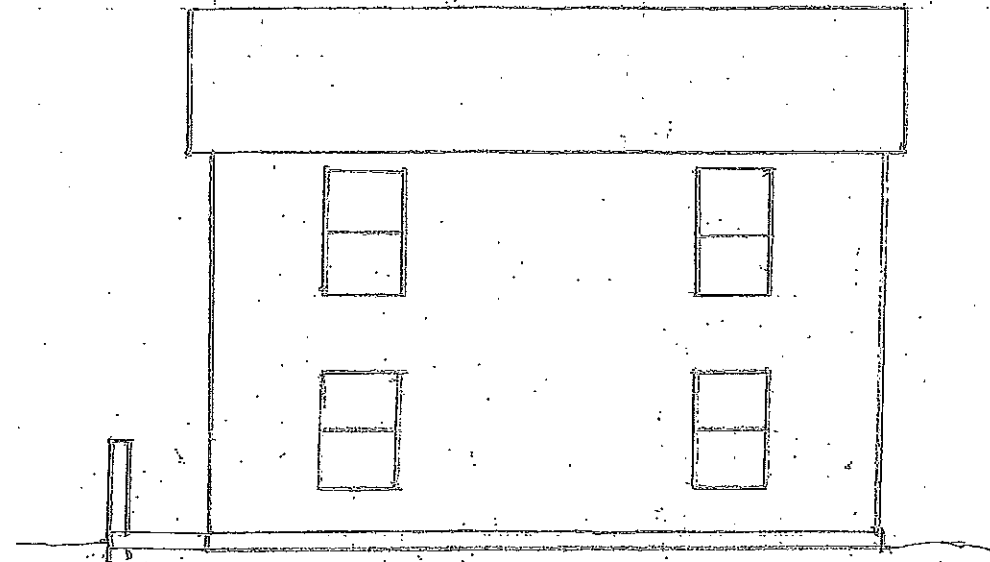


REAR

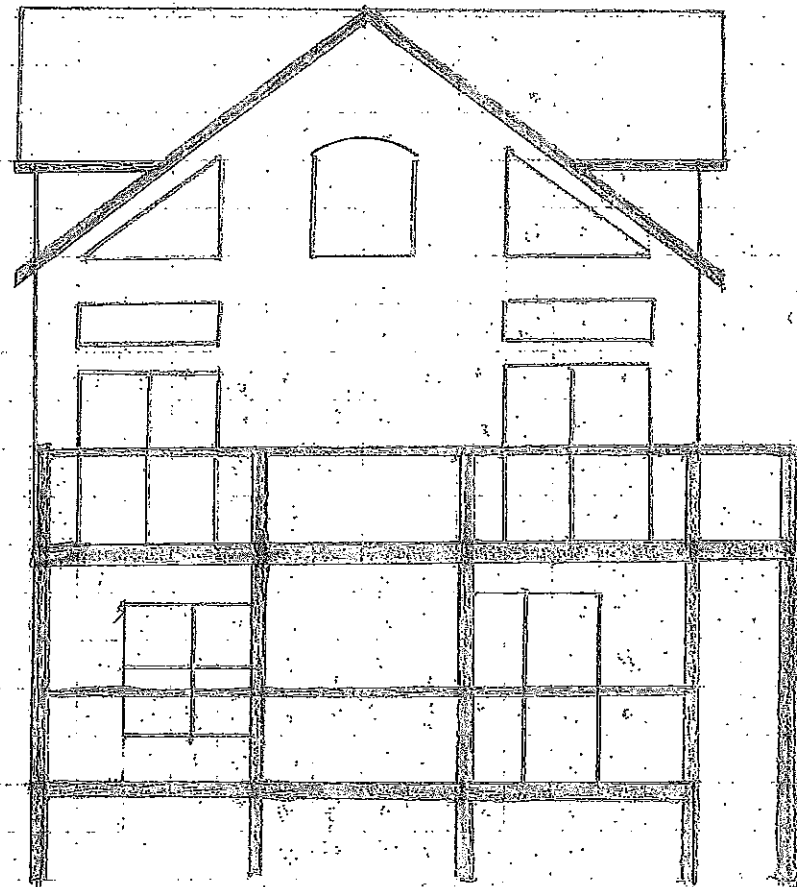


LEFT END

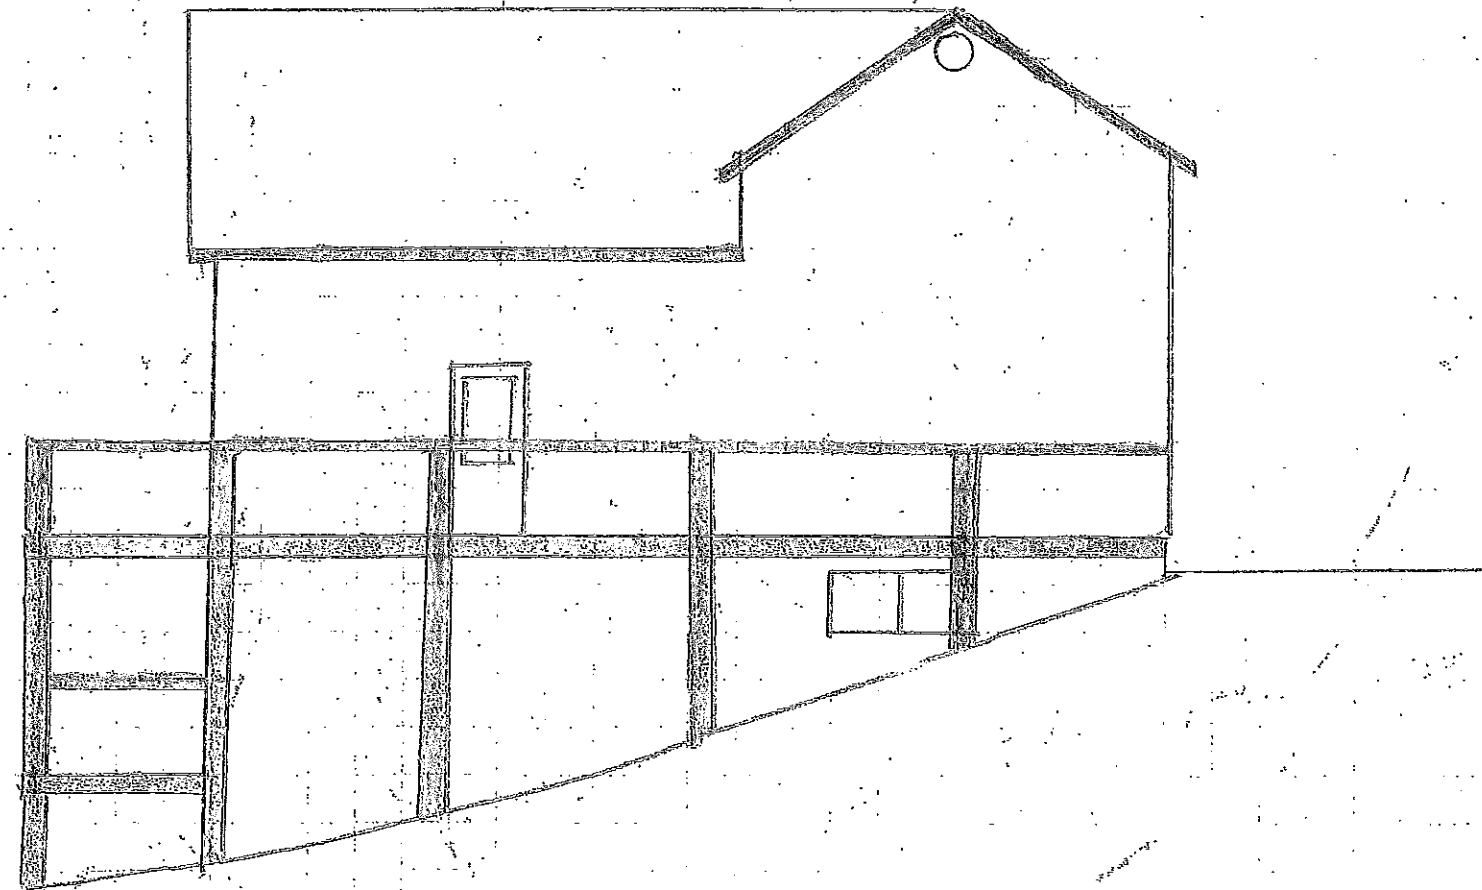

UPPER LEVEL

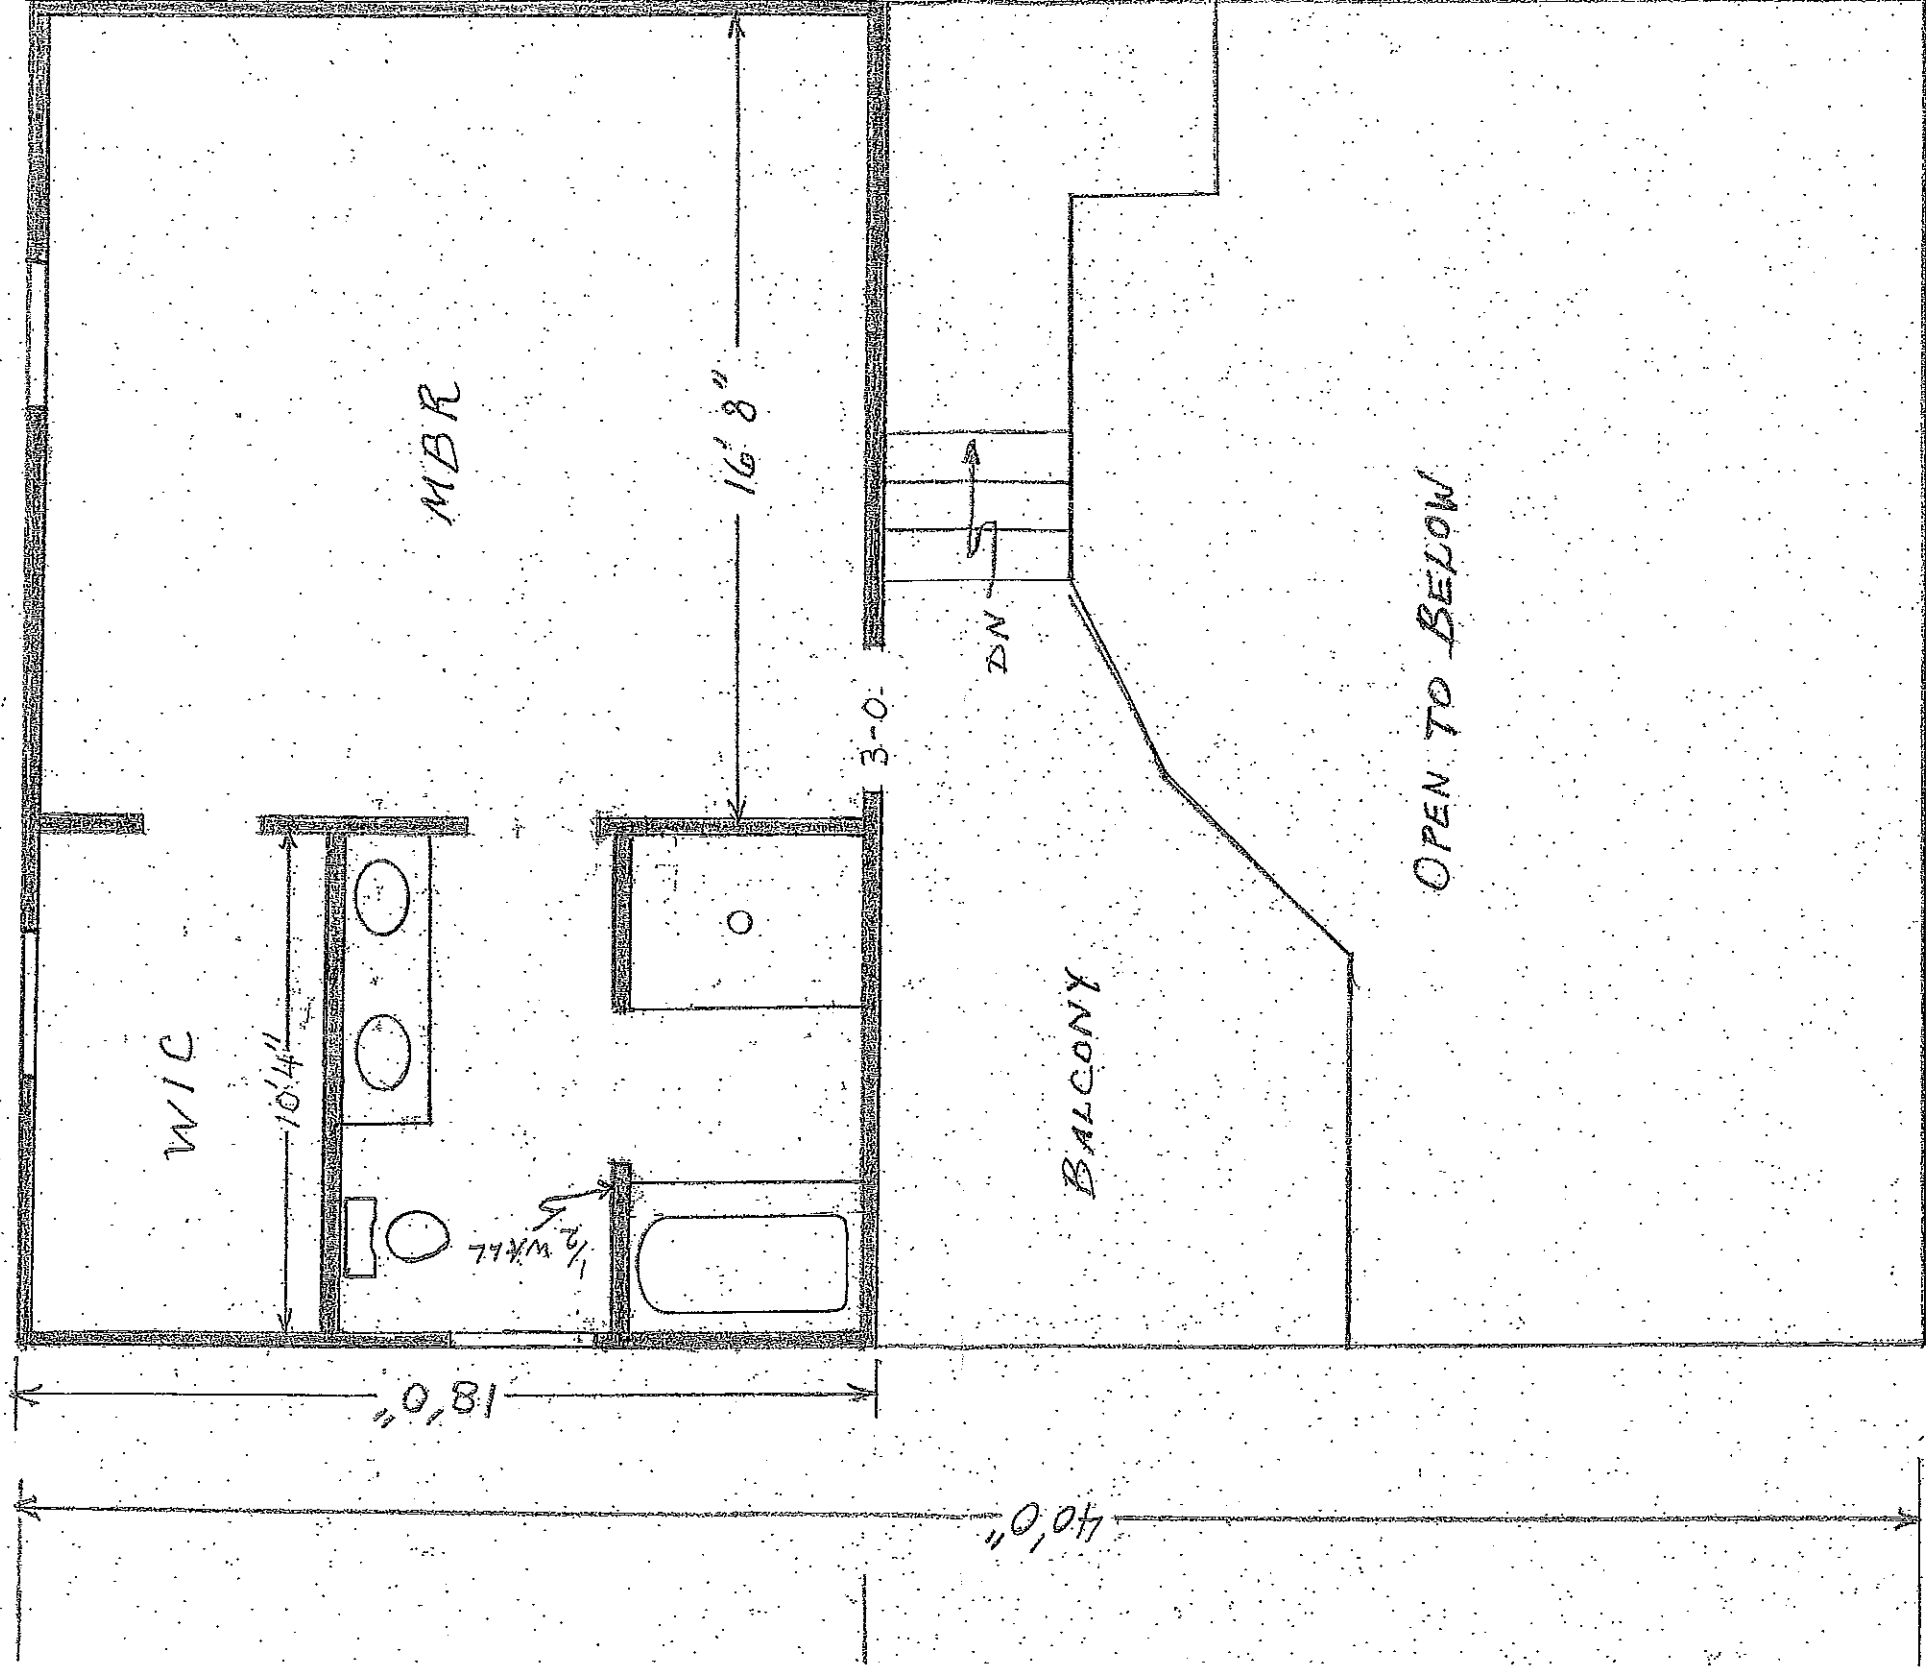

MAIN LEVEL

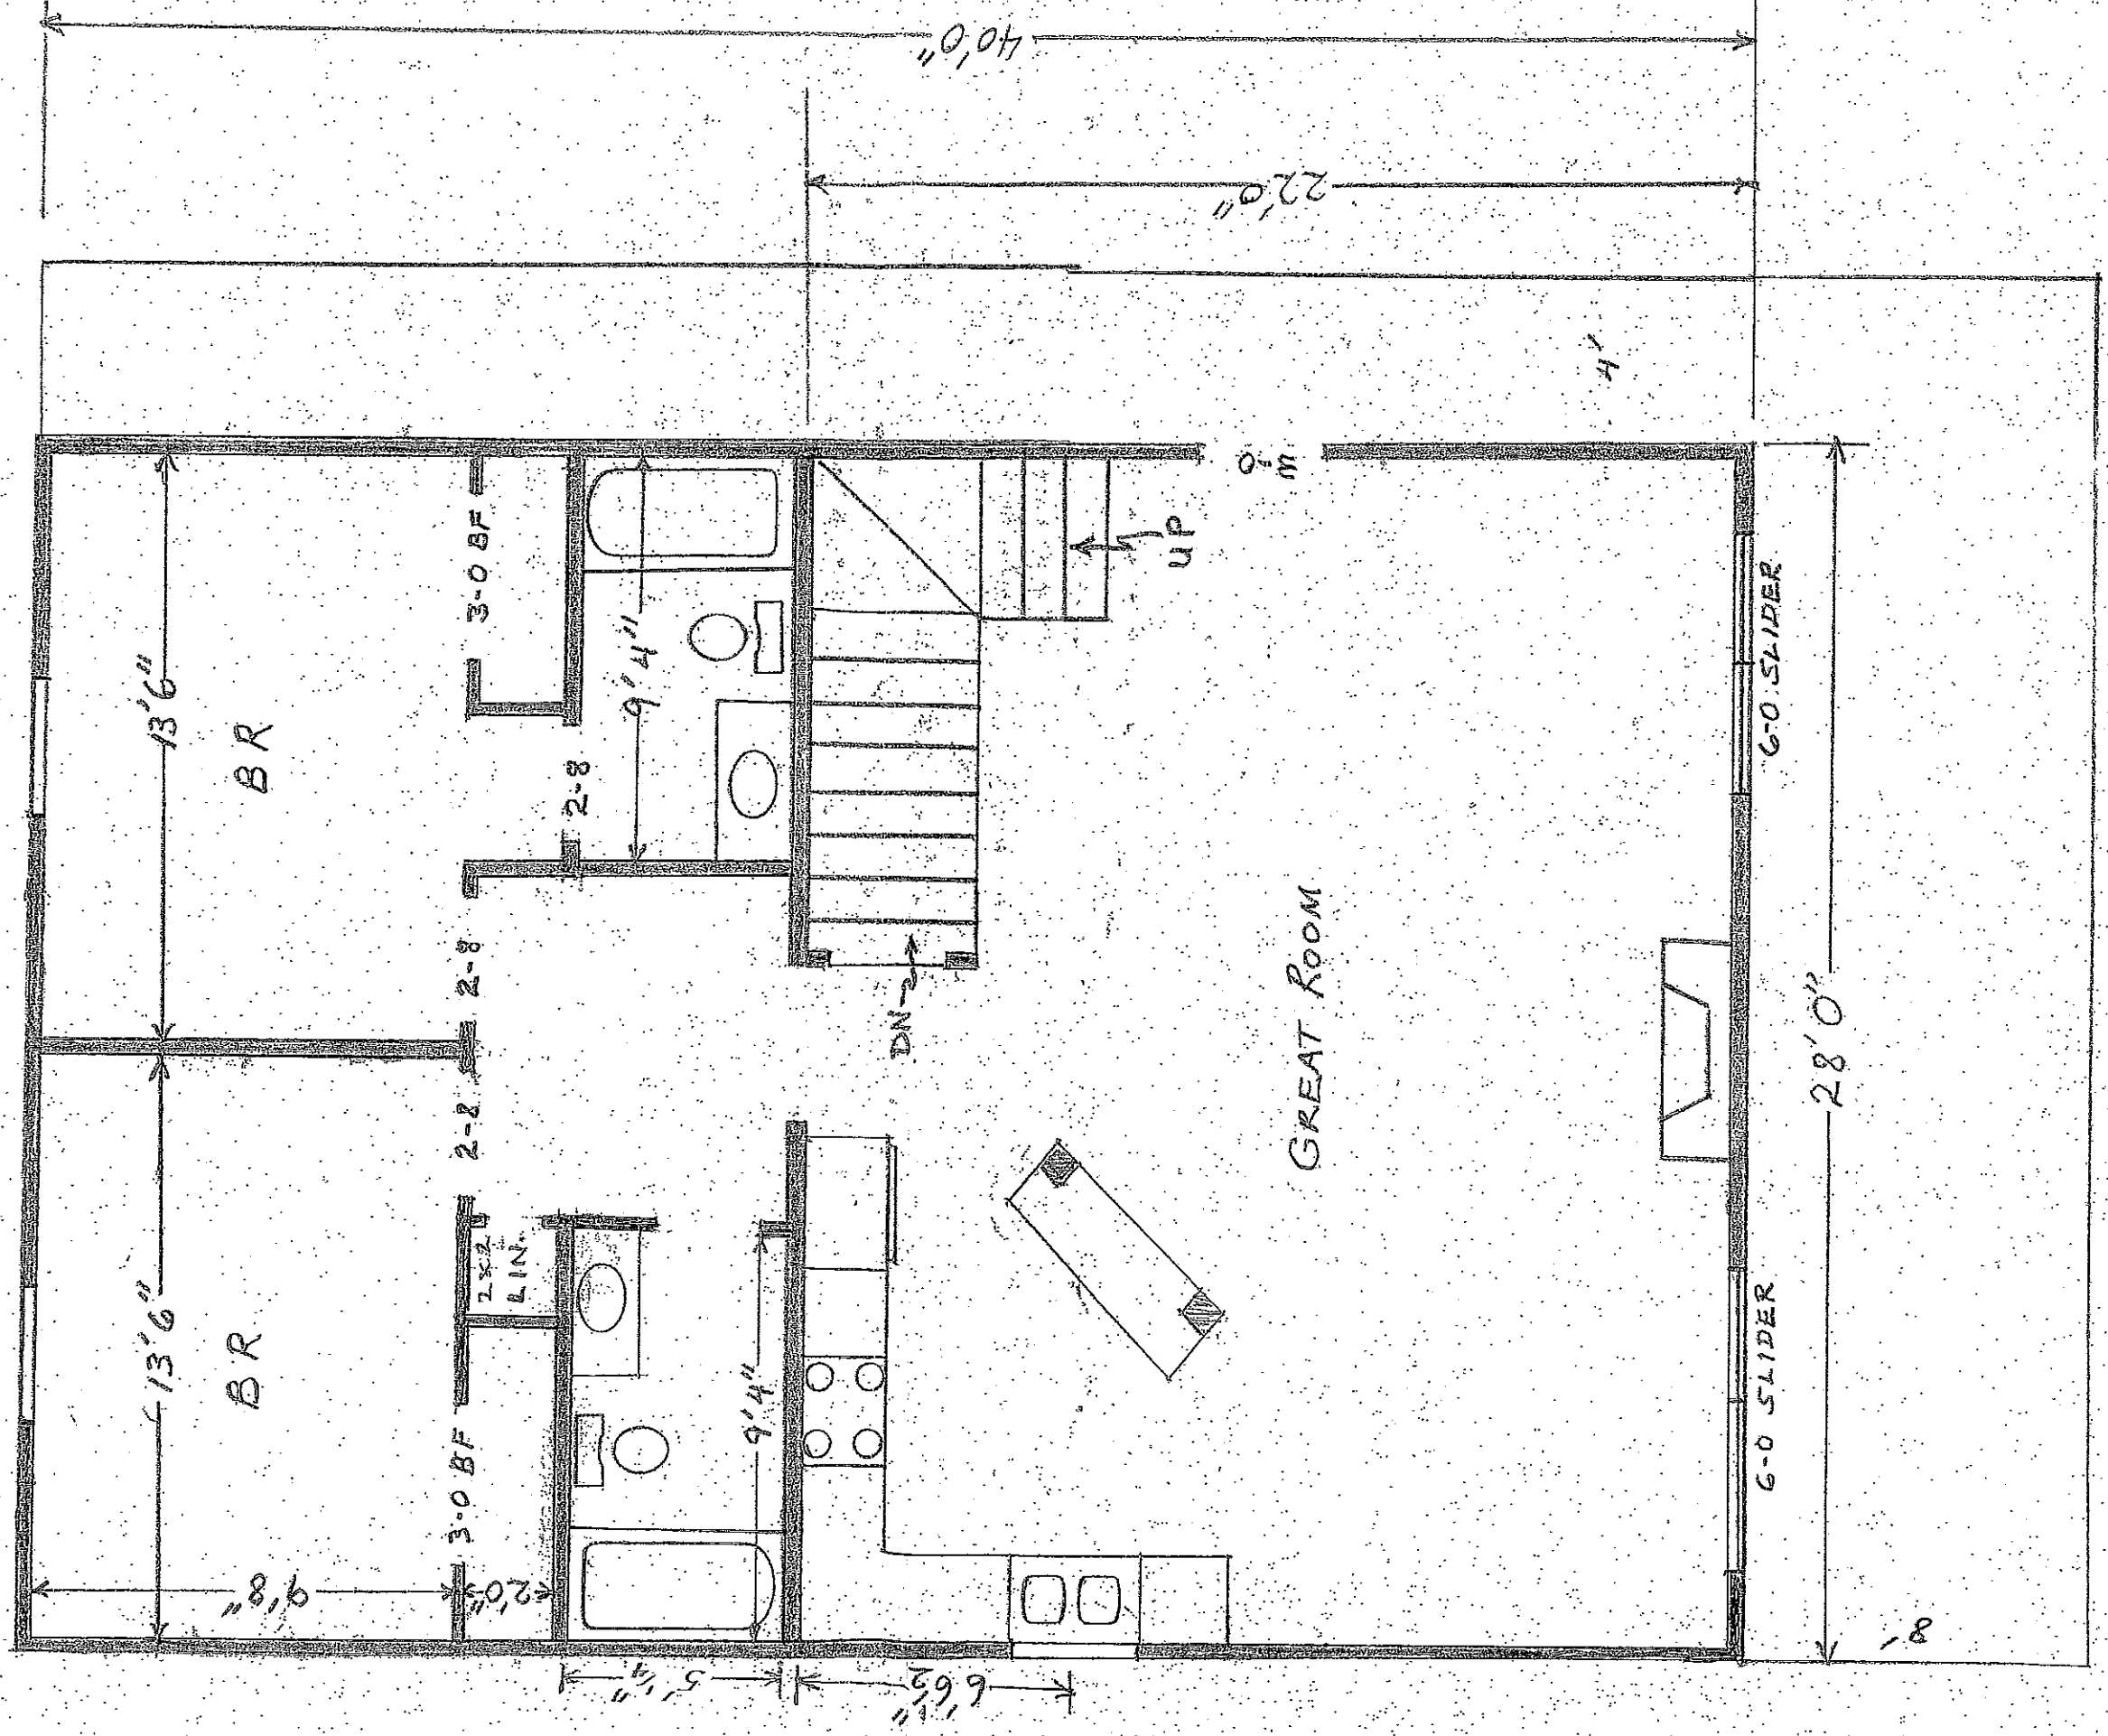

BASEMENT

